

wood.

ENVIRONMENT & INFRASTRUCTURE SOLUTIONS, INC.
1075 BIG SHANTY ROAD, NW
SUITE 100
KENNESAW, GA 30144
TEL: (770) 421-3400

NOT VALID WITHOUT SIGNATURE AND DATE

PROJECT:

LAKE ACWORTH MASTER PLAN

ACWORTH, GEORGIA

CITY OF ACWORTH
4415 CENTER STREET
ACWORTH, GEORGIA 30101

WOOD PROJECT No:
6166-21-1642

REVISIONS



NO.	DATE	BY	APPROVED

DESIGNED BY:	X. XXX
DRAWN BY:	X. XXX
CHECKED BY:	X. XXX
APPROVED BY:	X. XXX
DATE:	DAY MONTH YR

SHEET TITLE:

**SITE PLAN
3 OF 8**

SHEET NUMBER:	REV. #
3	0
SHEET 3 OF 9 SHEETS	

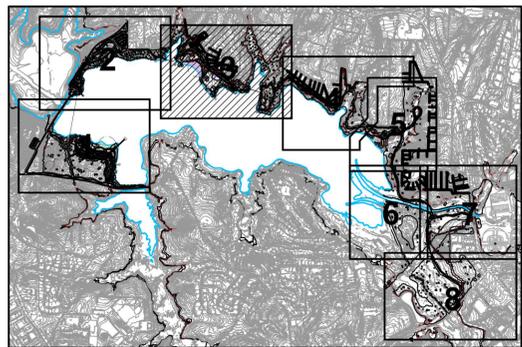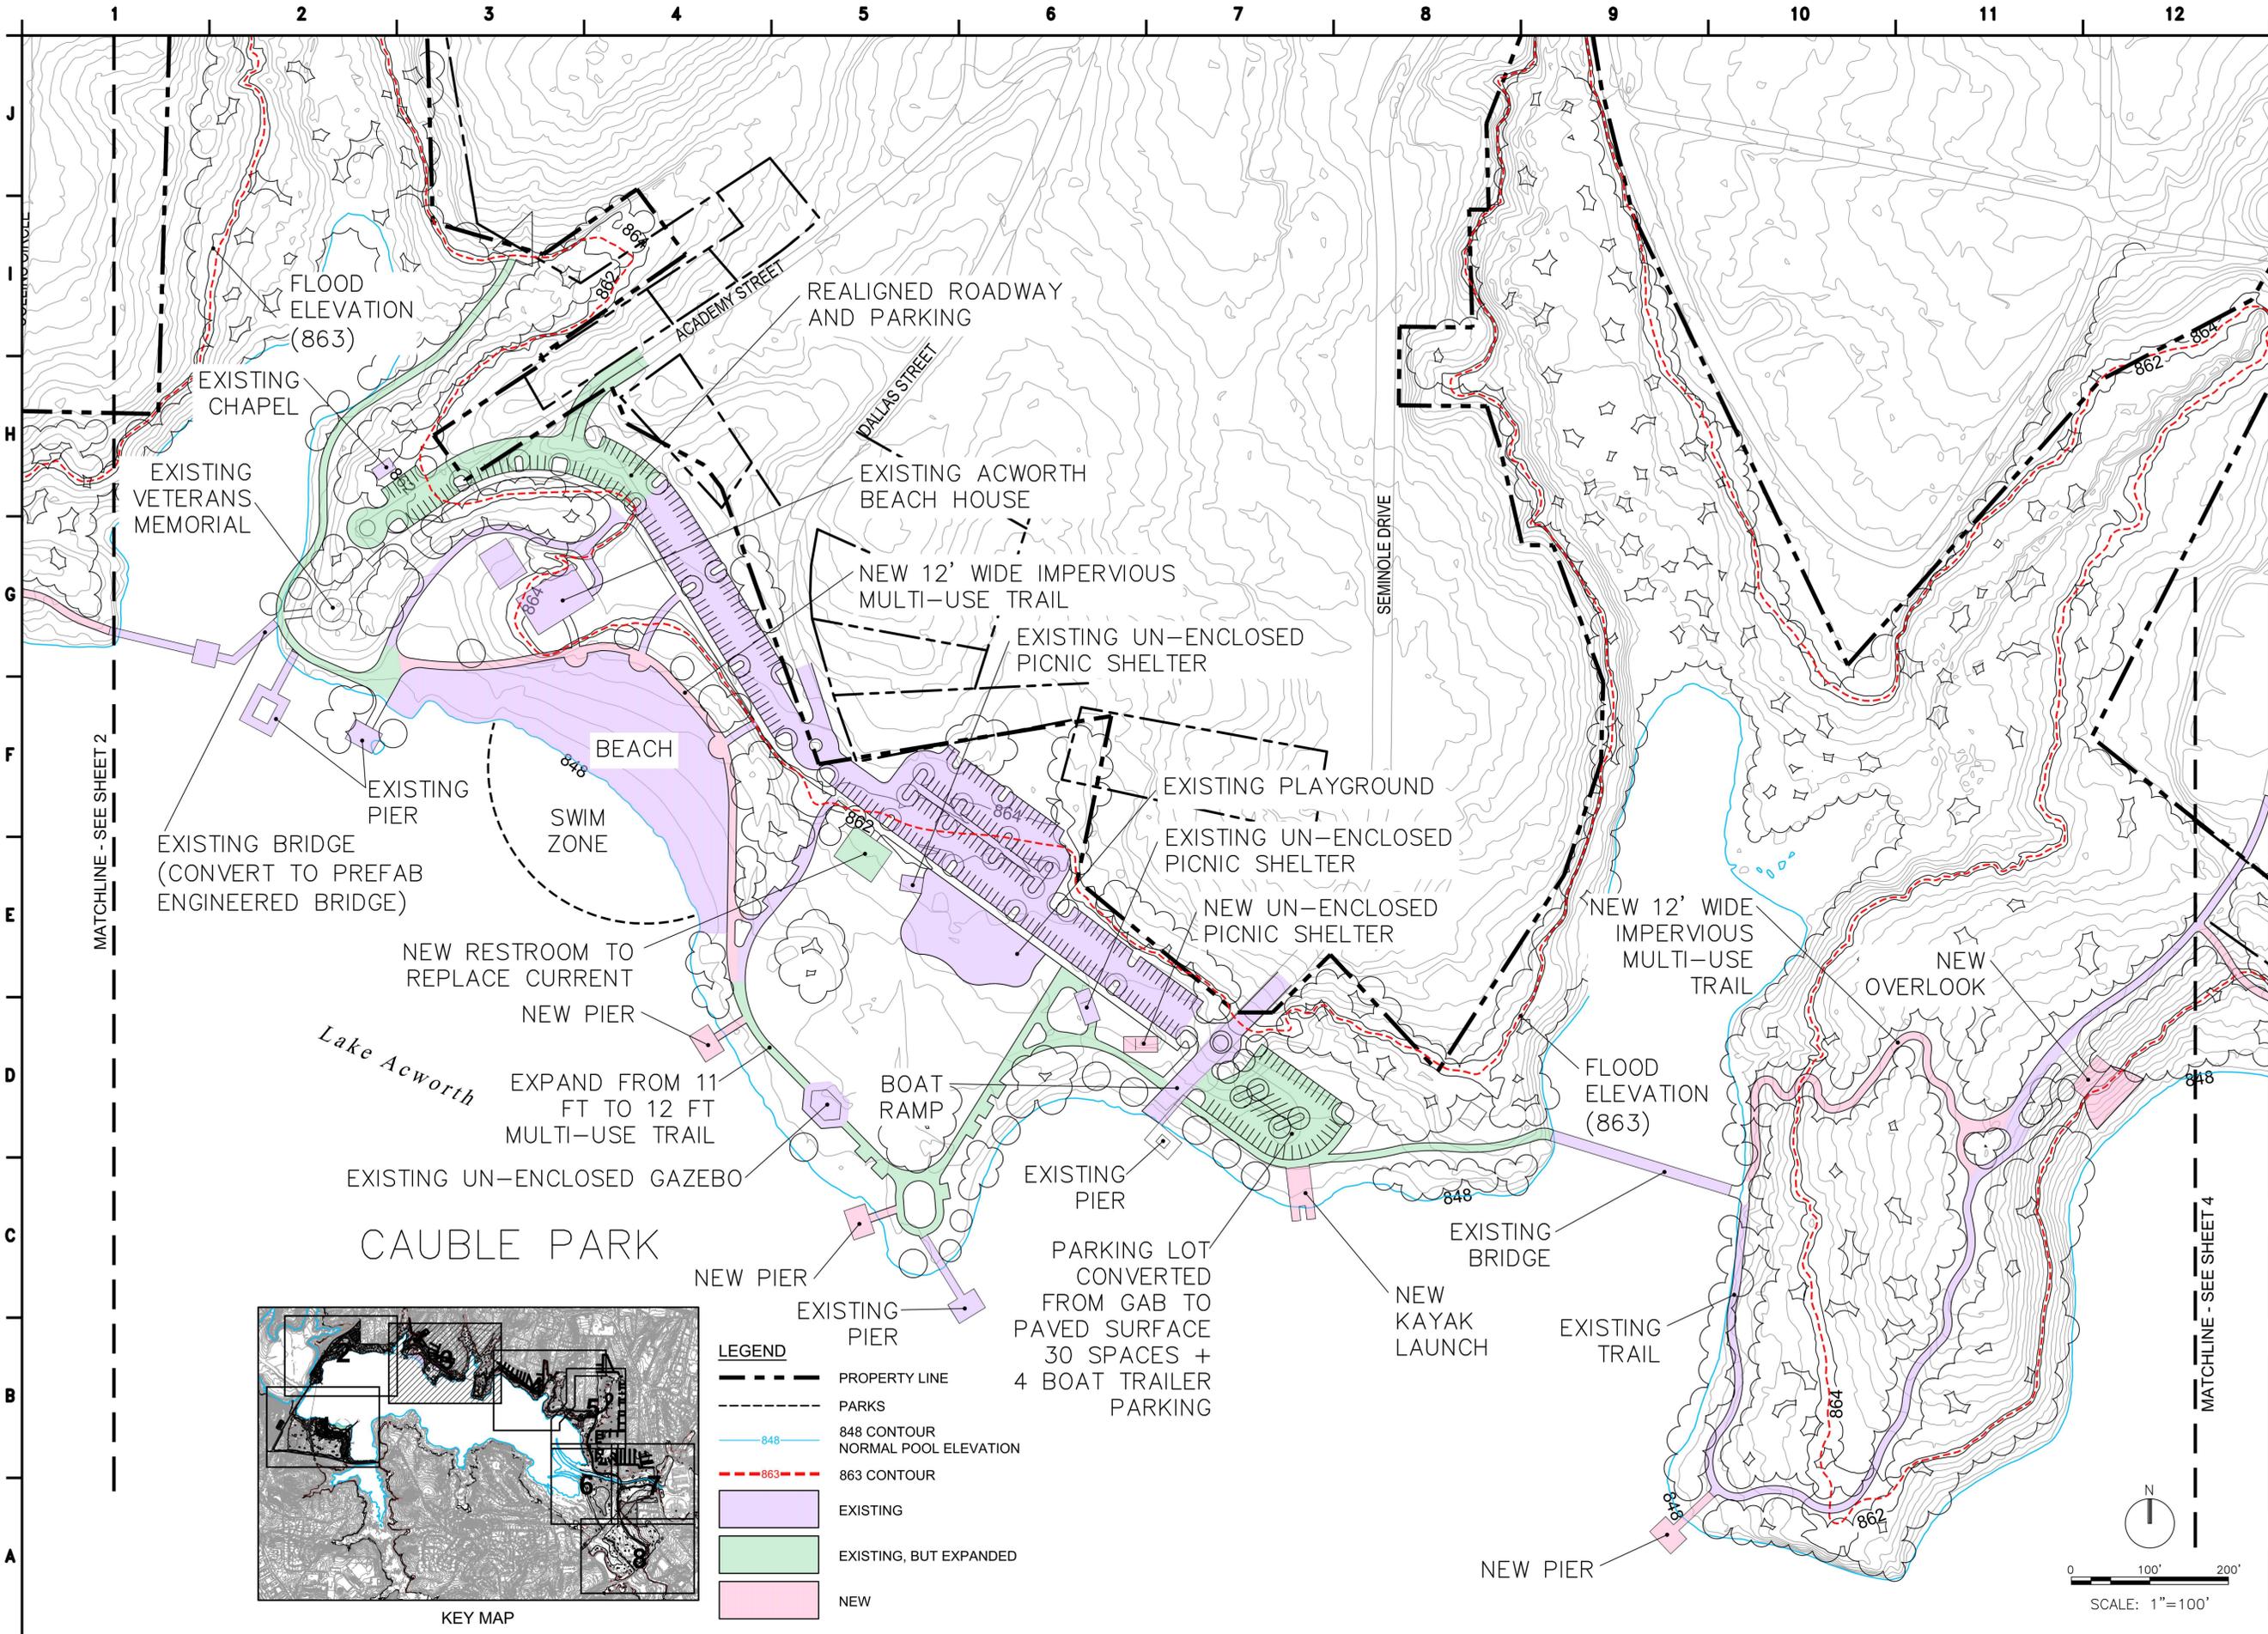

- LEGEND**
- PROPERTY LINE
 - PARKS
 - 848 848 CONTOUR NORMAL POOL ELEVATION
 - 863 863 CONTOUR
 - EXISTING
 - EXISTING, BUT EXPANDED
 - NEW

PARKING LOT CONVERTED FROM GAB TO PAVED SURFACE 30 SPACES + 4 BOAT TRAILER PARKING