


SITE LAYOUT MAP

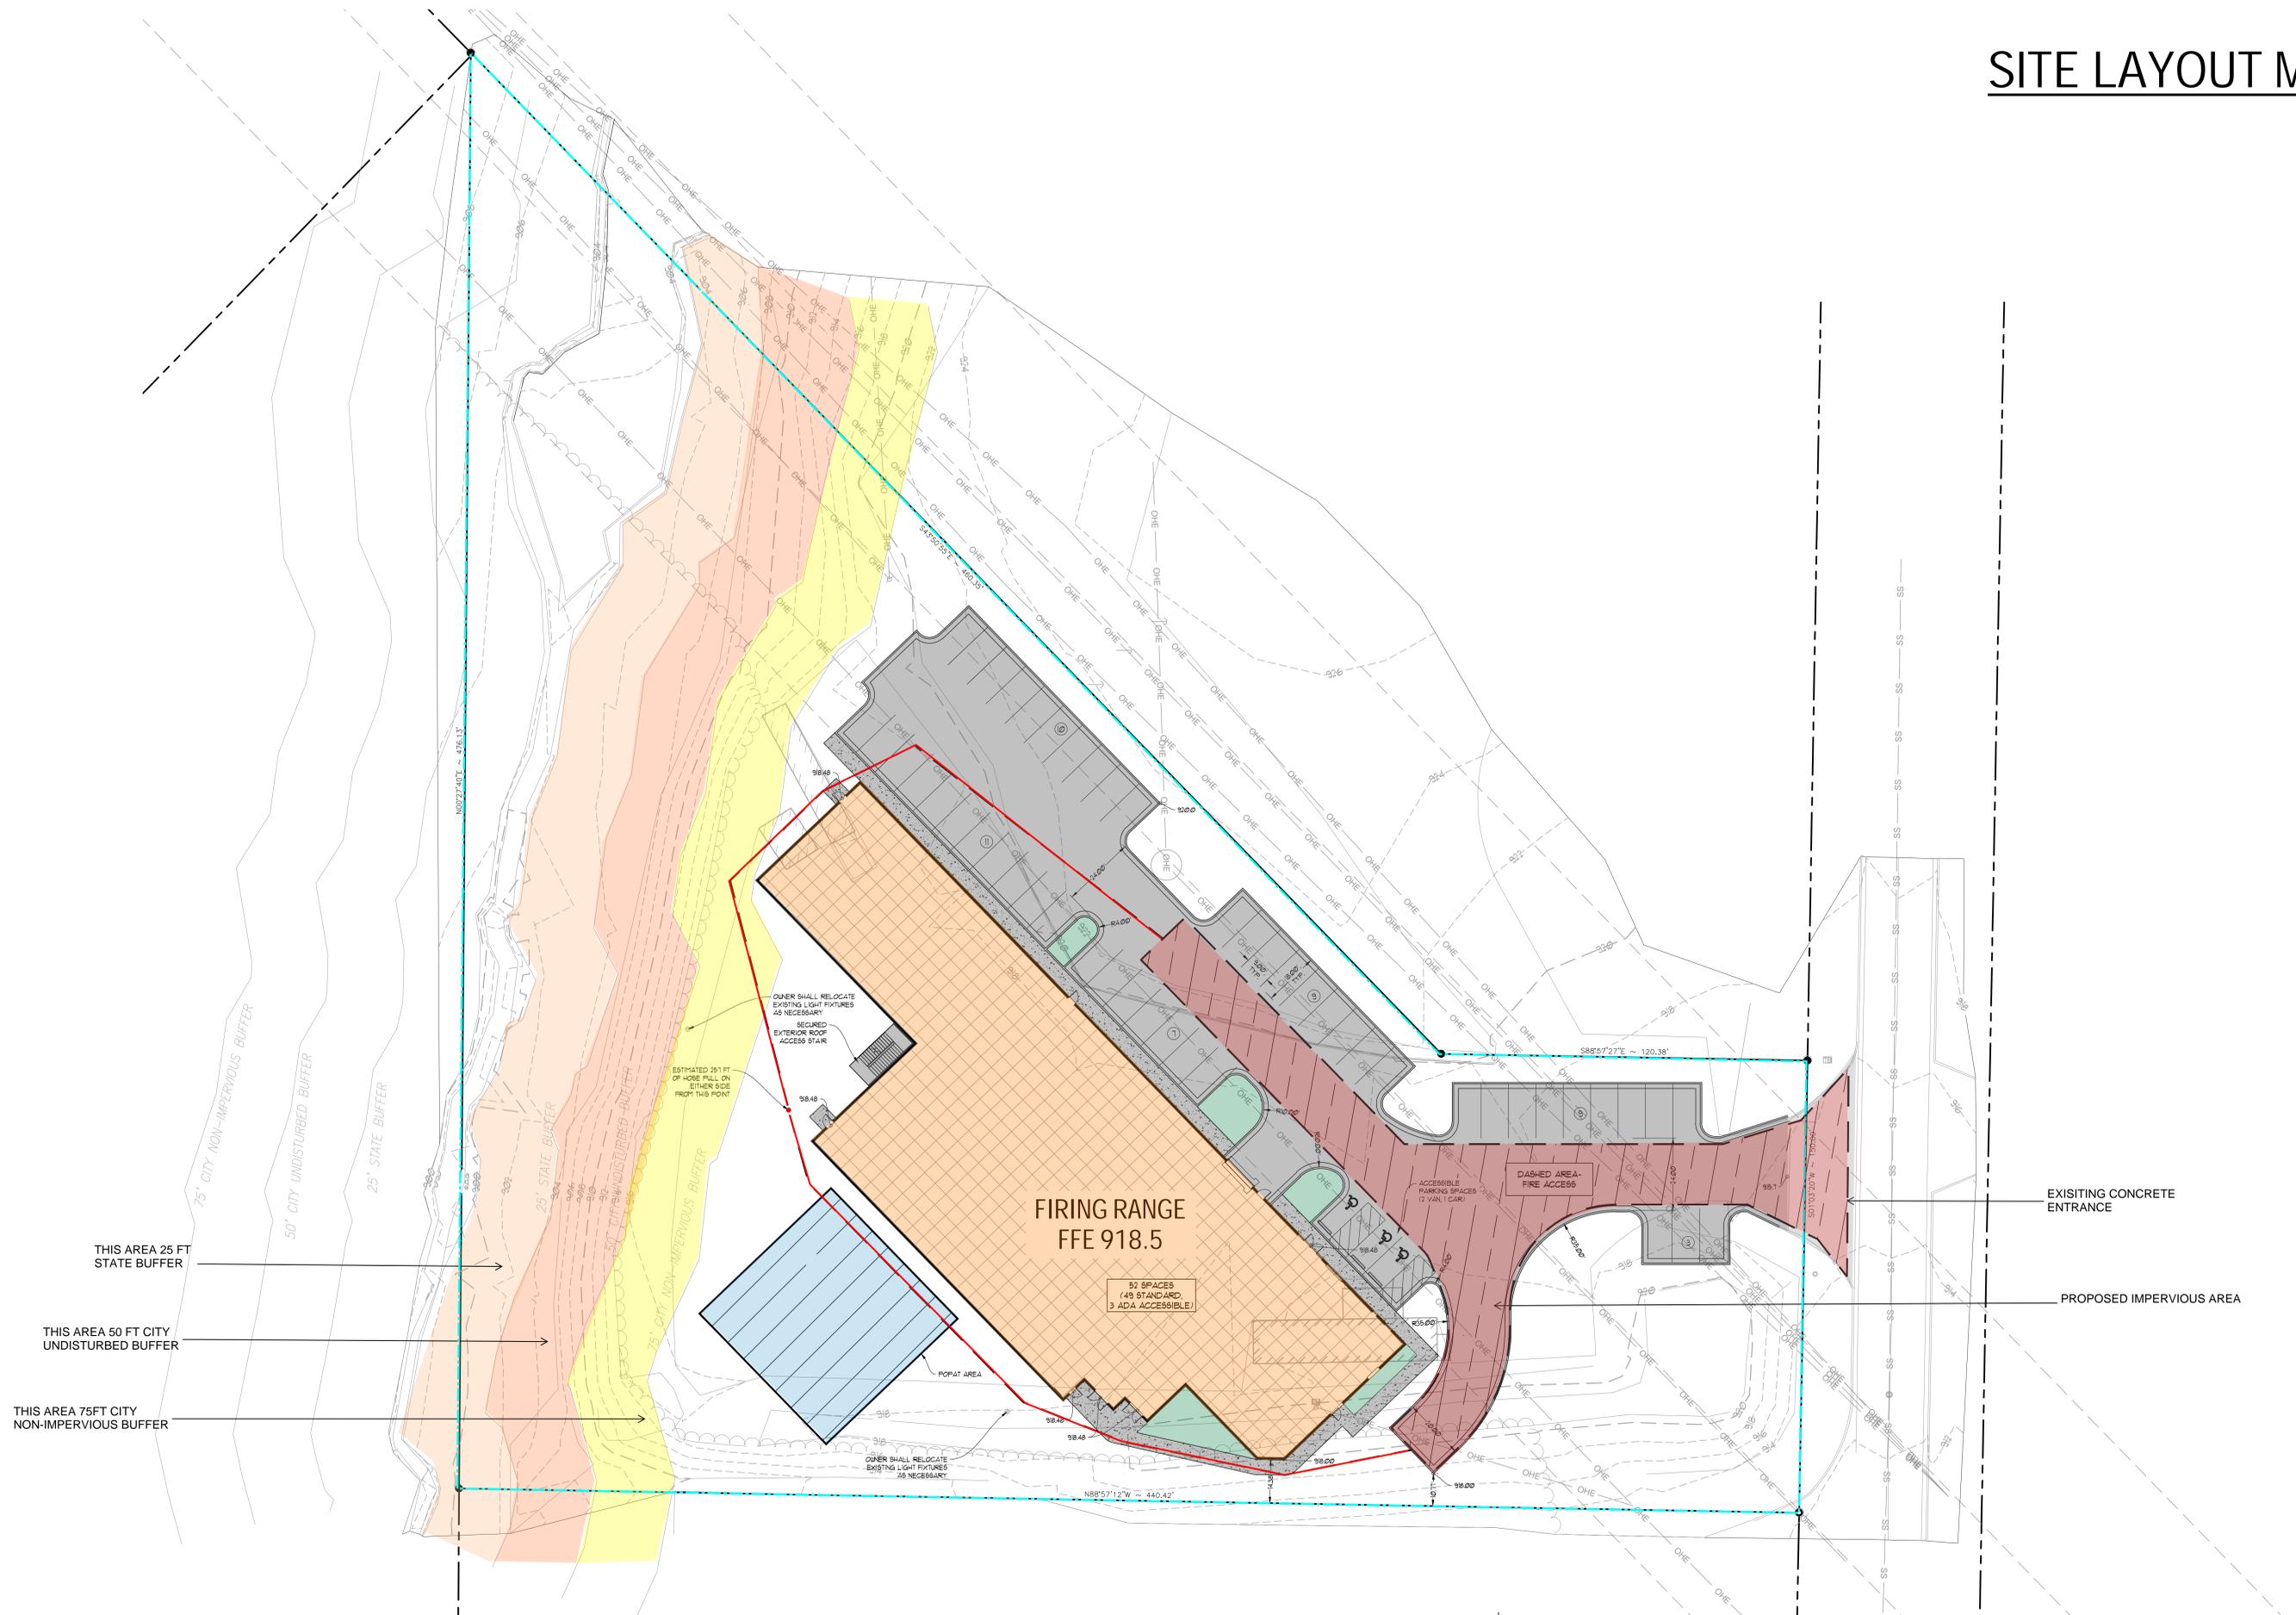

THIS AREA 25 FT STATE BUFFER

THIS AREA 50 FT CITY UNDISTURBED BUFFER

THIS AREA 75 FT CITY NON-IMPERVIOUS BUFFER

EXISTING CONCRETE ENTRANCE

PROPOSED IMPERVIOUS AREA

CITY OF ACWORTH FIRING RANGE STUDY
08/08/25



CITY OF ACWORTH, GA
**ACWORTH FIREARMS
 TRAINING FACILITY**

4231 INDUSTRIAL CENTER LANE
 ACWORTH, GA 30101

DESIGNER

CLARK NEXSEN

213 SOUTH JEFFERSON, SUITE 1011
 ROANOKE, VIRGINIA 24011
 540-982-0800

PROFESSIONAL SEAL

NOTE TO CONTRACTOR OR CONSTRUCTION COST ESTIMATOR:
 THESE DOCUMENTS ARE NOT FOR CONSTRUCTION.
 THE DESIGN OF THIS PROJECT IS NOT COMPLETE.
 ANYONE USING THE INFORMATION CONTAINED IN THESE
 DOCUMENTS TO DEVELOP A BID OR ESTIMATE OF
 CONSTRUCTION COST SHALL DO SO AT THEIR OWN RISK. TO
 ACCURATELY ESTIMATE THE TOTAL CONSTRUCTION COST,
 THE CONTRACTOR OR CONSTRUCTION COST ESTIMATOR
 SHALL REASONABLY INFER THE REMAINING CONSTRUCTION
 NOT CURRENTLY SHOWN, DESCRIBED OR DEPICTED IN
 THESE DOCUMENTS BUT THAT WHICH WILL BE REQUIRED TO
 PROVIDE A COMPLETE AND OPERATIONAL FACILITY.

SUBMITTAL

2025.08.06

CONCEPTUAL PLAN

REVISIONS

NO.	DATE	DESCRIPTION


SHEET

OVERALL FLOOR PLAN

AE101

DESIGN: JCS/JAM
 DRAWN: JAM
 REVIEW: JCS

CN 10750

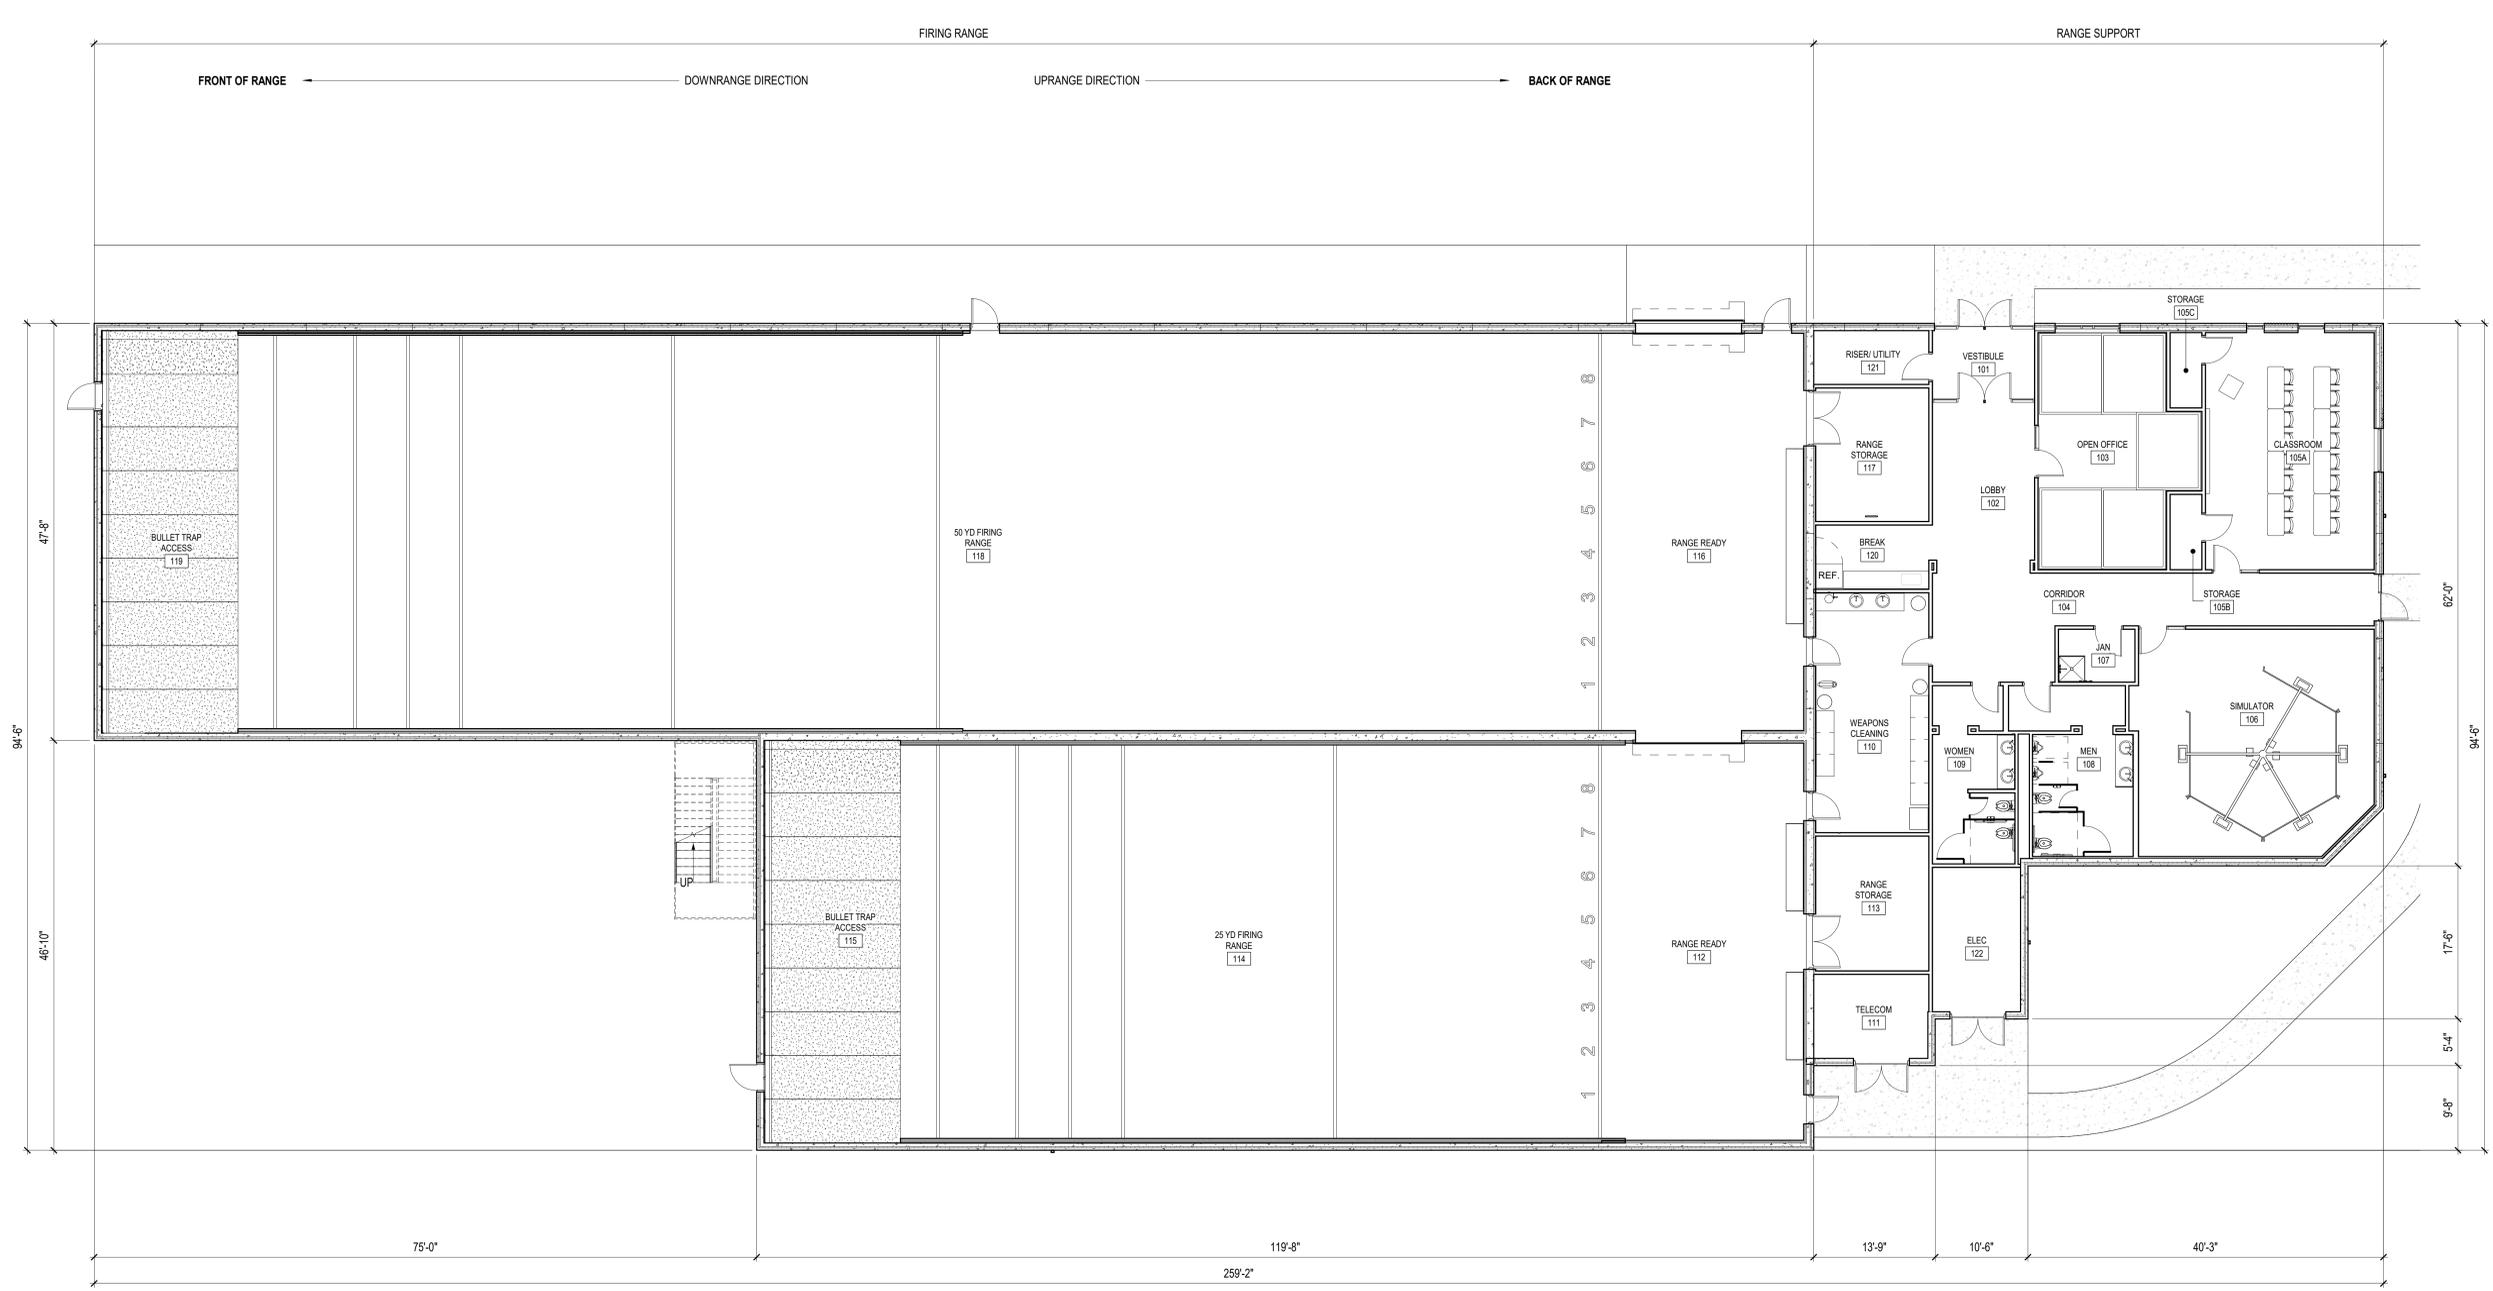

OVERALL FLOOR PLAN
 SCALE: 1/8" = 1'-0"

GRAPHIC SCALE(S)



8/9/2025 10:24:45 AM
 Project: 10750_Acworth Firearms Training Facility_AE101.mxd
 User: JCS

DESIGNER

CLARK NEXSEN

213 SOUTH JEFFERSON, SUITE 1011
 ROANOKE, VIRGINIA 24011
 540-982-0800

PROFESSIONAL SEAL
NOTE TO CONTRACTOR OR CONSTRUCTION COST ESTIMATOR:
 THESE DOCUMENTS ARE NOT FOR CONSTRUCTION. THE DESIGN OF THIS PROJECT IS NOT COMPLETE. ANYONE USING THE INFORMATION CONTAINED IN THESE DOCUMENTS TO DEVELOP A BID OR ESTIMATE OF CONSTRUCTION COST SHALL DO SO AT THEIR OWN RISK. TO ACCURATELY ESTIMATE THE TOTAL CONSTRUCTION COST, THE CONTRACTOR OR CONSTRUCTION COST ESTIMATOR SHALL REASONABLY INFER THE REMAINING CONSTRUCTION NOT CURRENTLY SHOWN, DESCRIBED OR DEPICTED IN THESE DOCUMENTS BUT THAT WHICH WILL BE REQUIRED TO PROVIDE A COMPLETE AND OPERATIONAL FACILITY.

SUBMITTAL

2025.08.06

CONCEPTUAL PLAN

REVISIONS


NO.	DATE	DESCRIPTION

SHEET
EXTERIOR ELEVATIONS


AE201

DESIGN: JCS/JAM
 DRAWN: JAM
 REVIEW: JCS


CN 10750

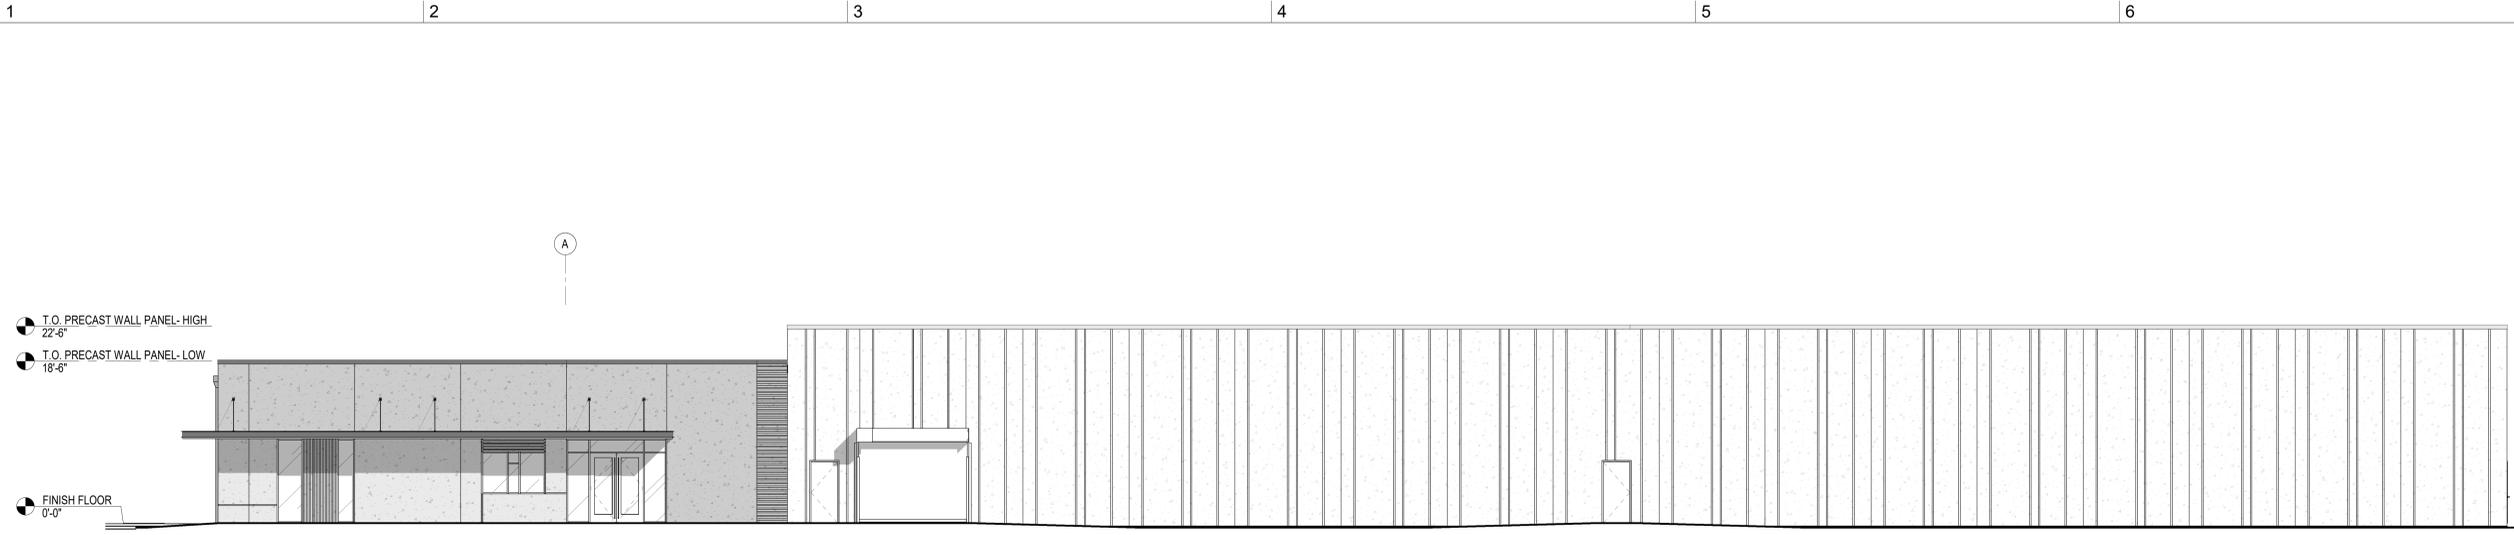

D1 PARTIAL NORTH ELEVATION - AREA A
 SCALE: 1/8" = 1'-0"

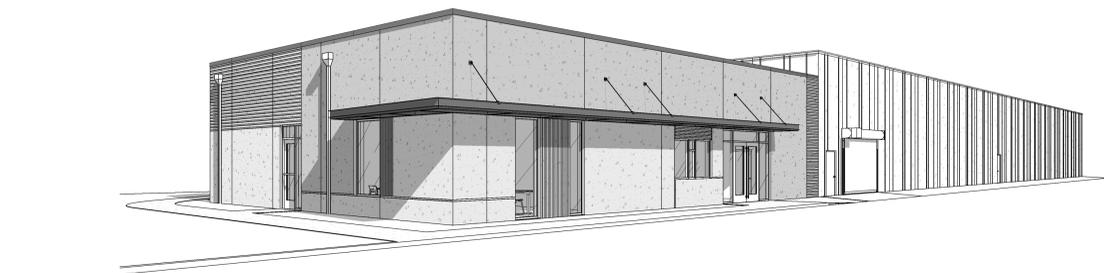

B1 ENTRANCE VIEW
 NOT TO SCALE

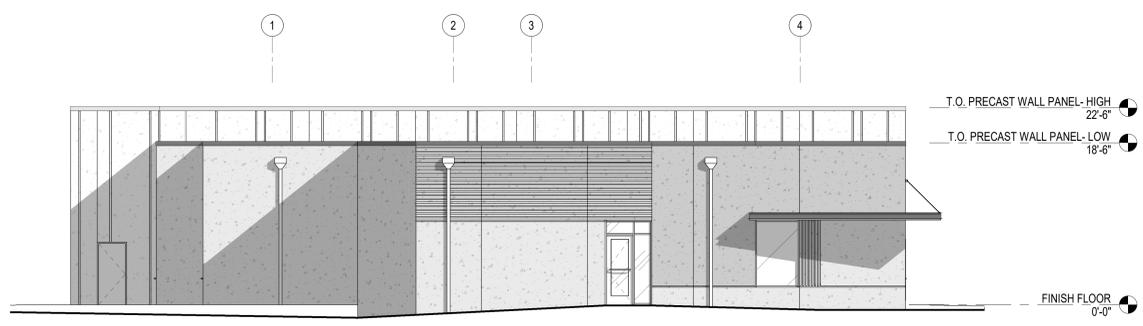

B4 EAST ELEVATION
 SCALE: 1/8" = 1'-0"

